

②

BURAVU.
b/t up area.

dots




2
1:50000 (S)

with hatched: crops & vegetation


NOT TO SCALE

BARASTI ROOFING
WITH EXPOSED LEAVES


ROOFING FELTS
ALL JOINTS SEALED
WITH BITUMEN

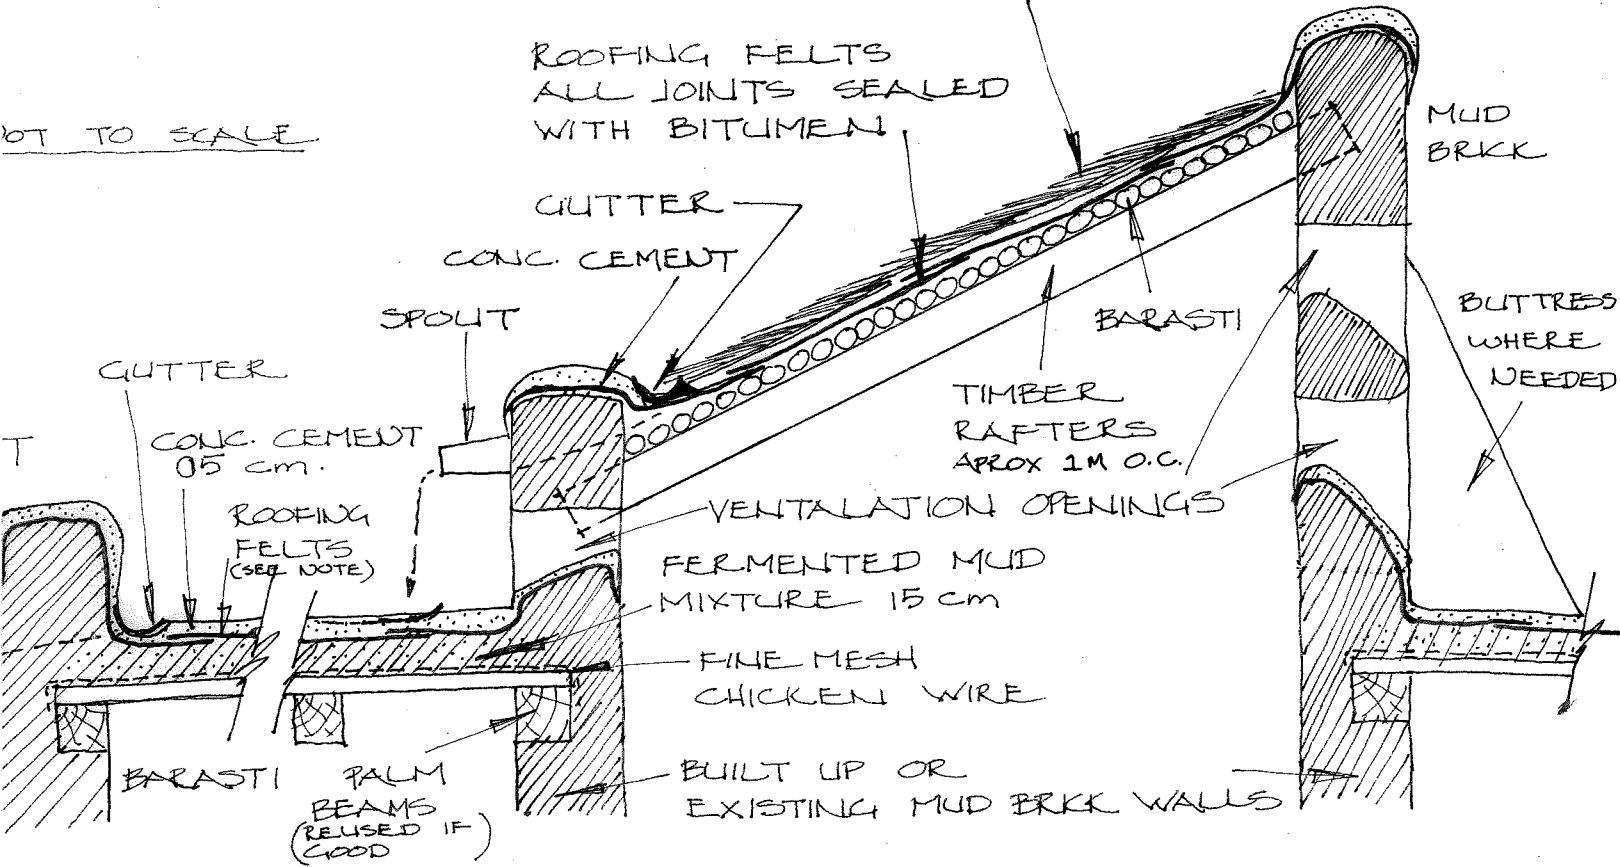

SECTION OF PROPOSED NEW ROOFING SYSTEM

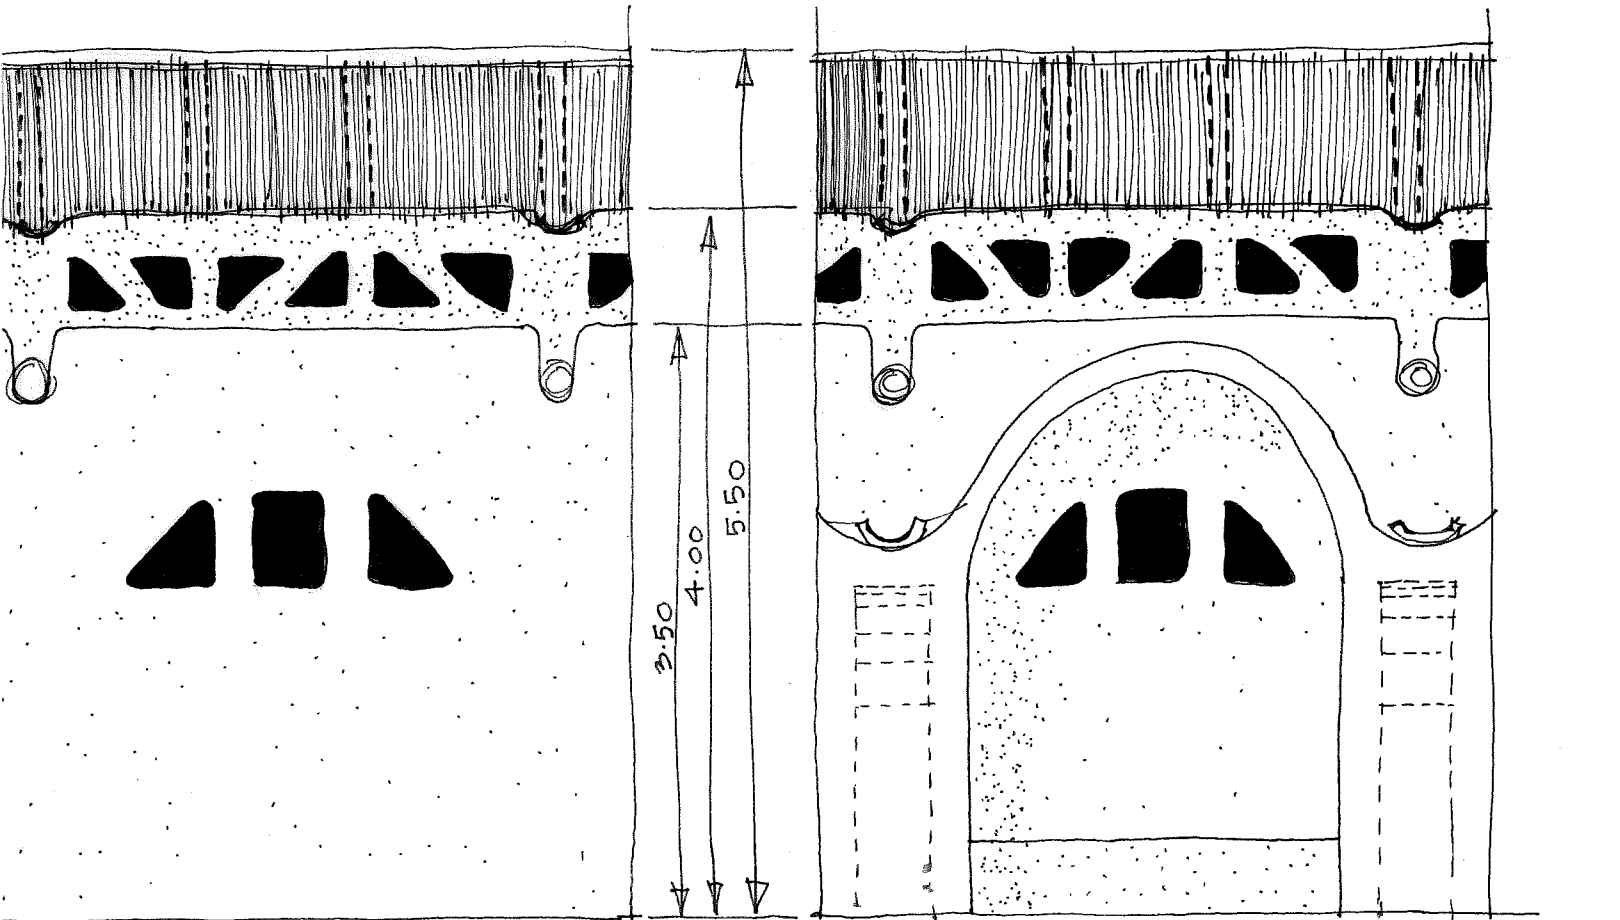

PHASE TWO SHOWING VAULTS

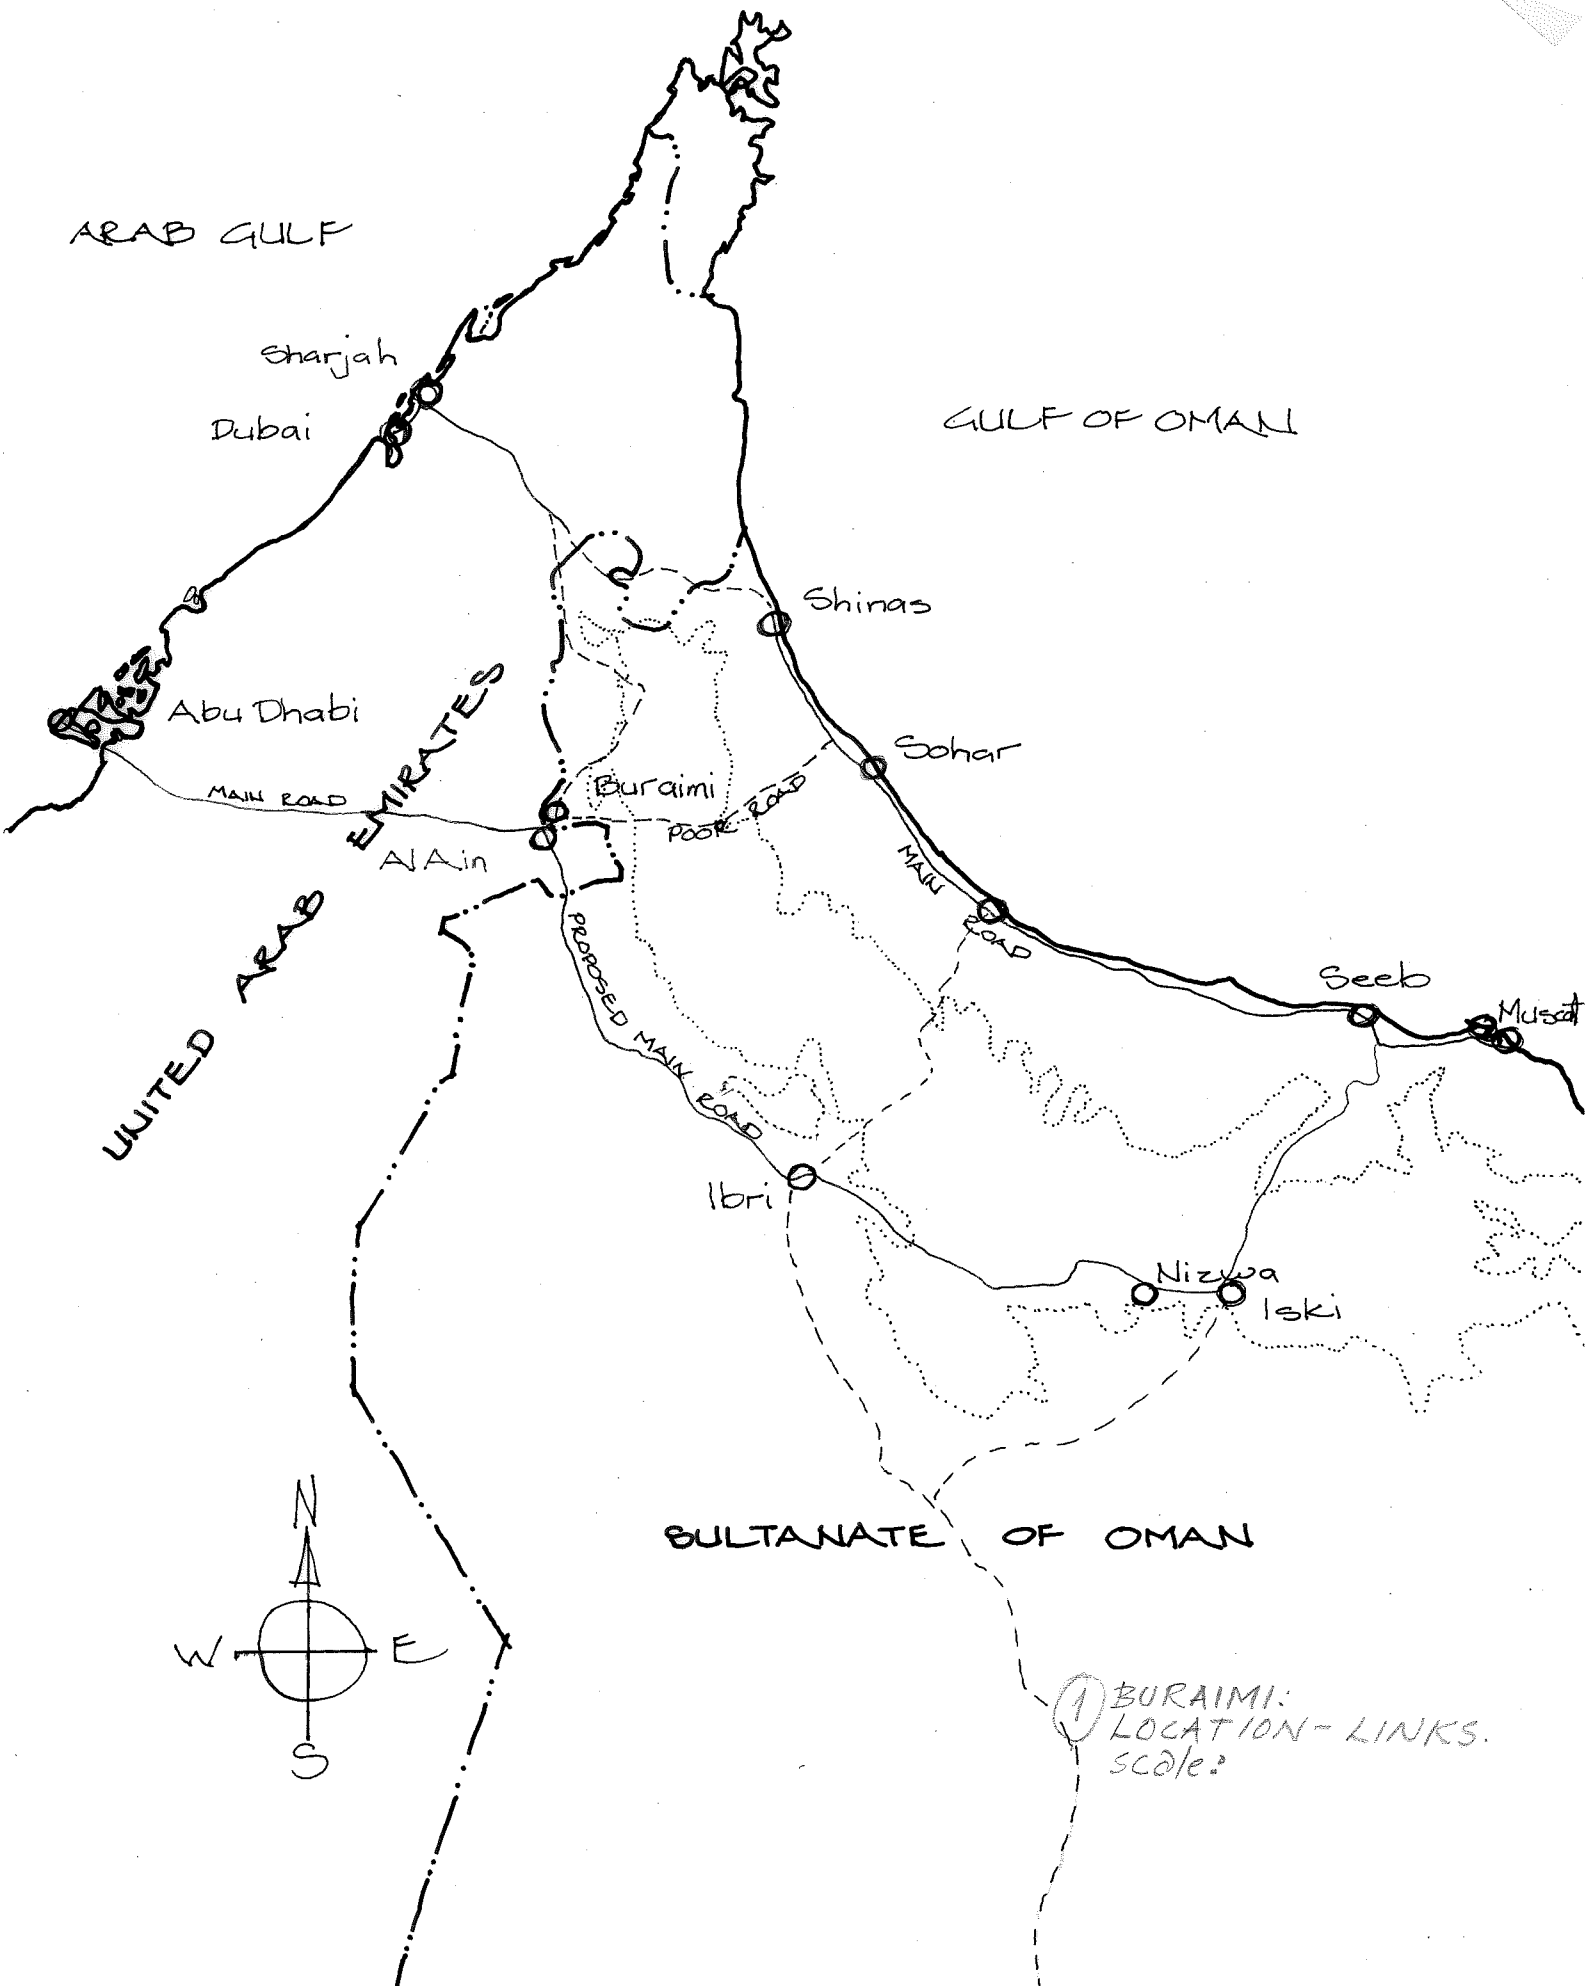

ARAB GULF

Sharjah
Dubai

GULF OF OMAN

Abu Dhabi

Sohar

MAIN ROAD

EMIRATES

Buraimi

POST ROAD

Sohar

MAIN ROAD

Seeb

Muscat

UNITED ARAB


PROPOSED MAIN ROAD

Ibri

Nizwa

Iski



SULTANATE OF OMAN

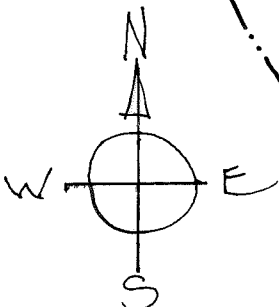


1 BURAIMI:
LOCATION - LINKS.
scale:

PROPOSAL FOR IMPROVING FALAJ DRINKING - WASHING AREA


10

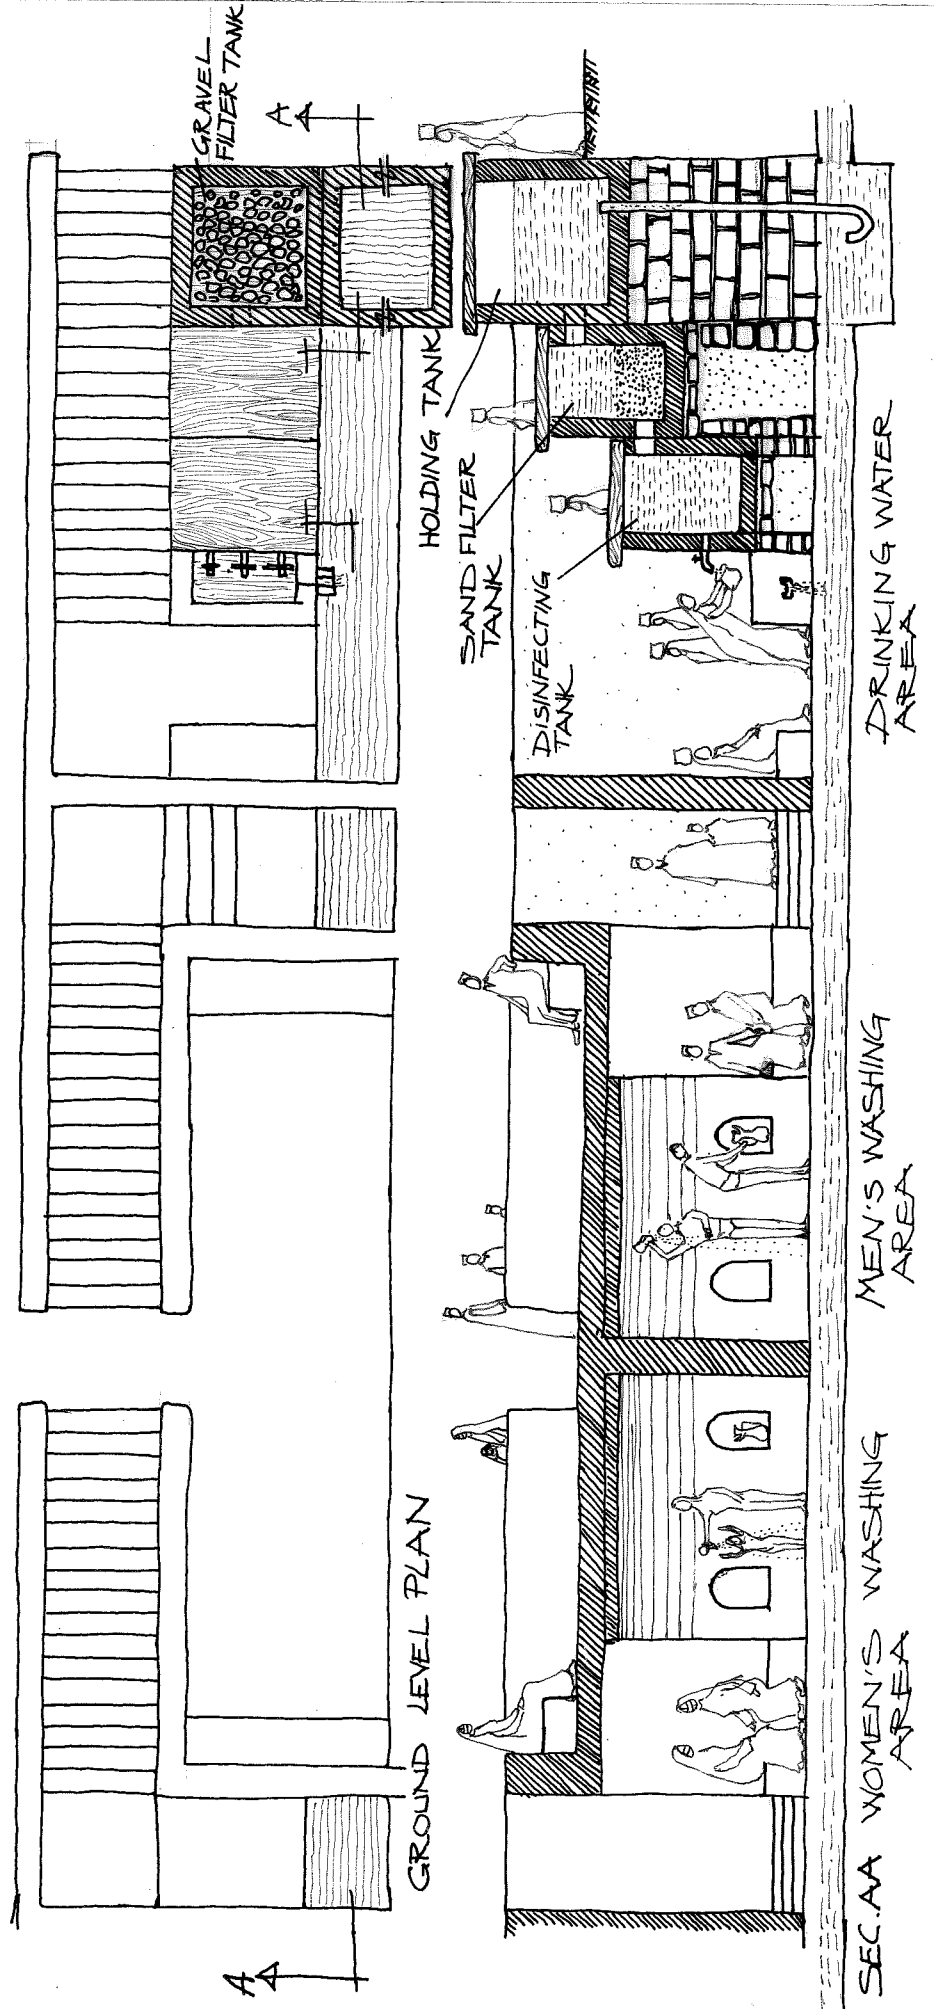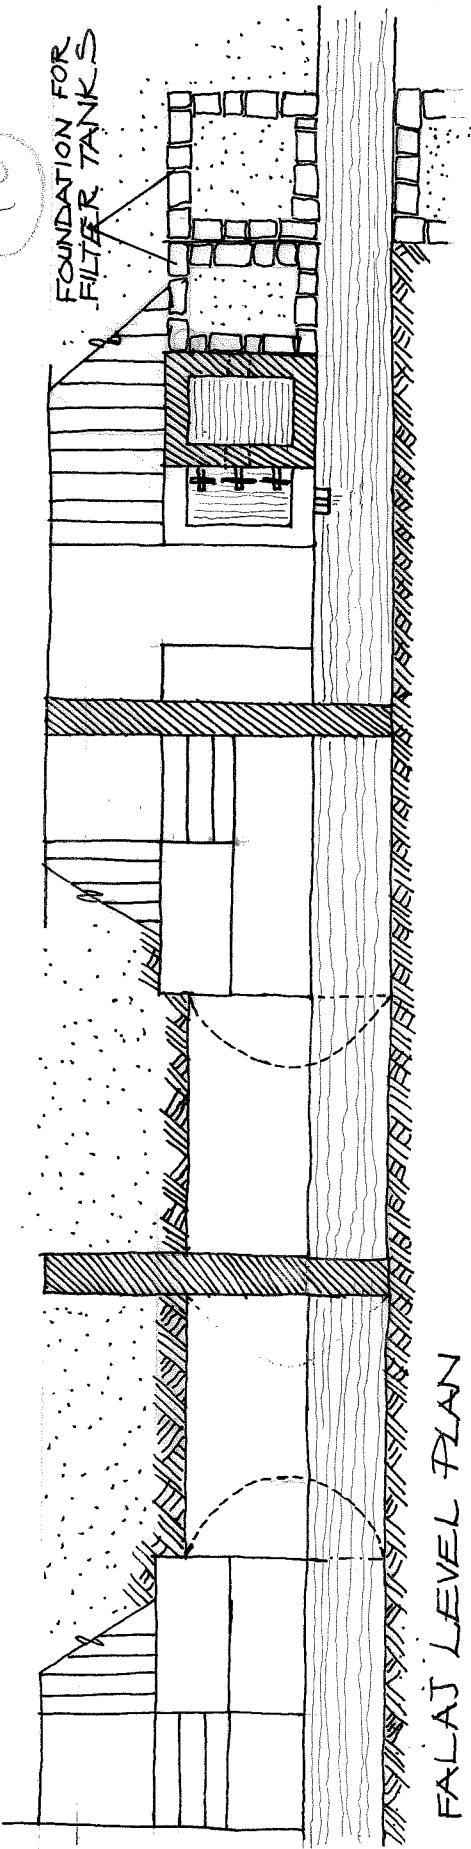

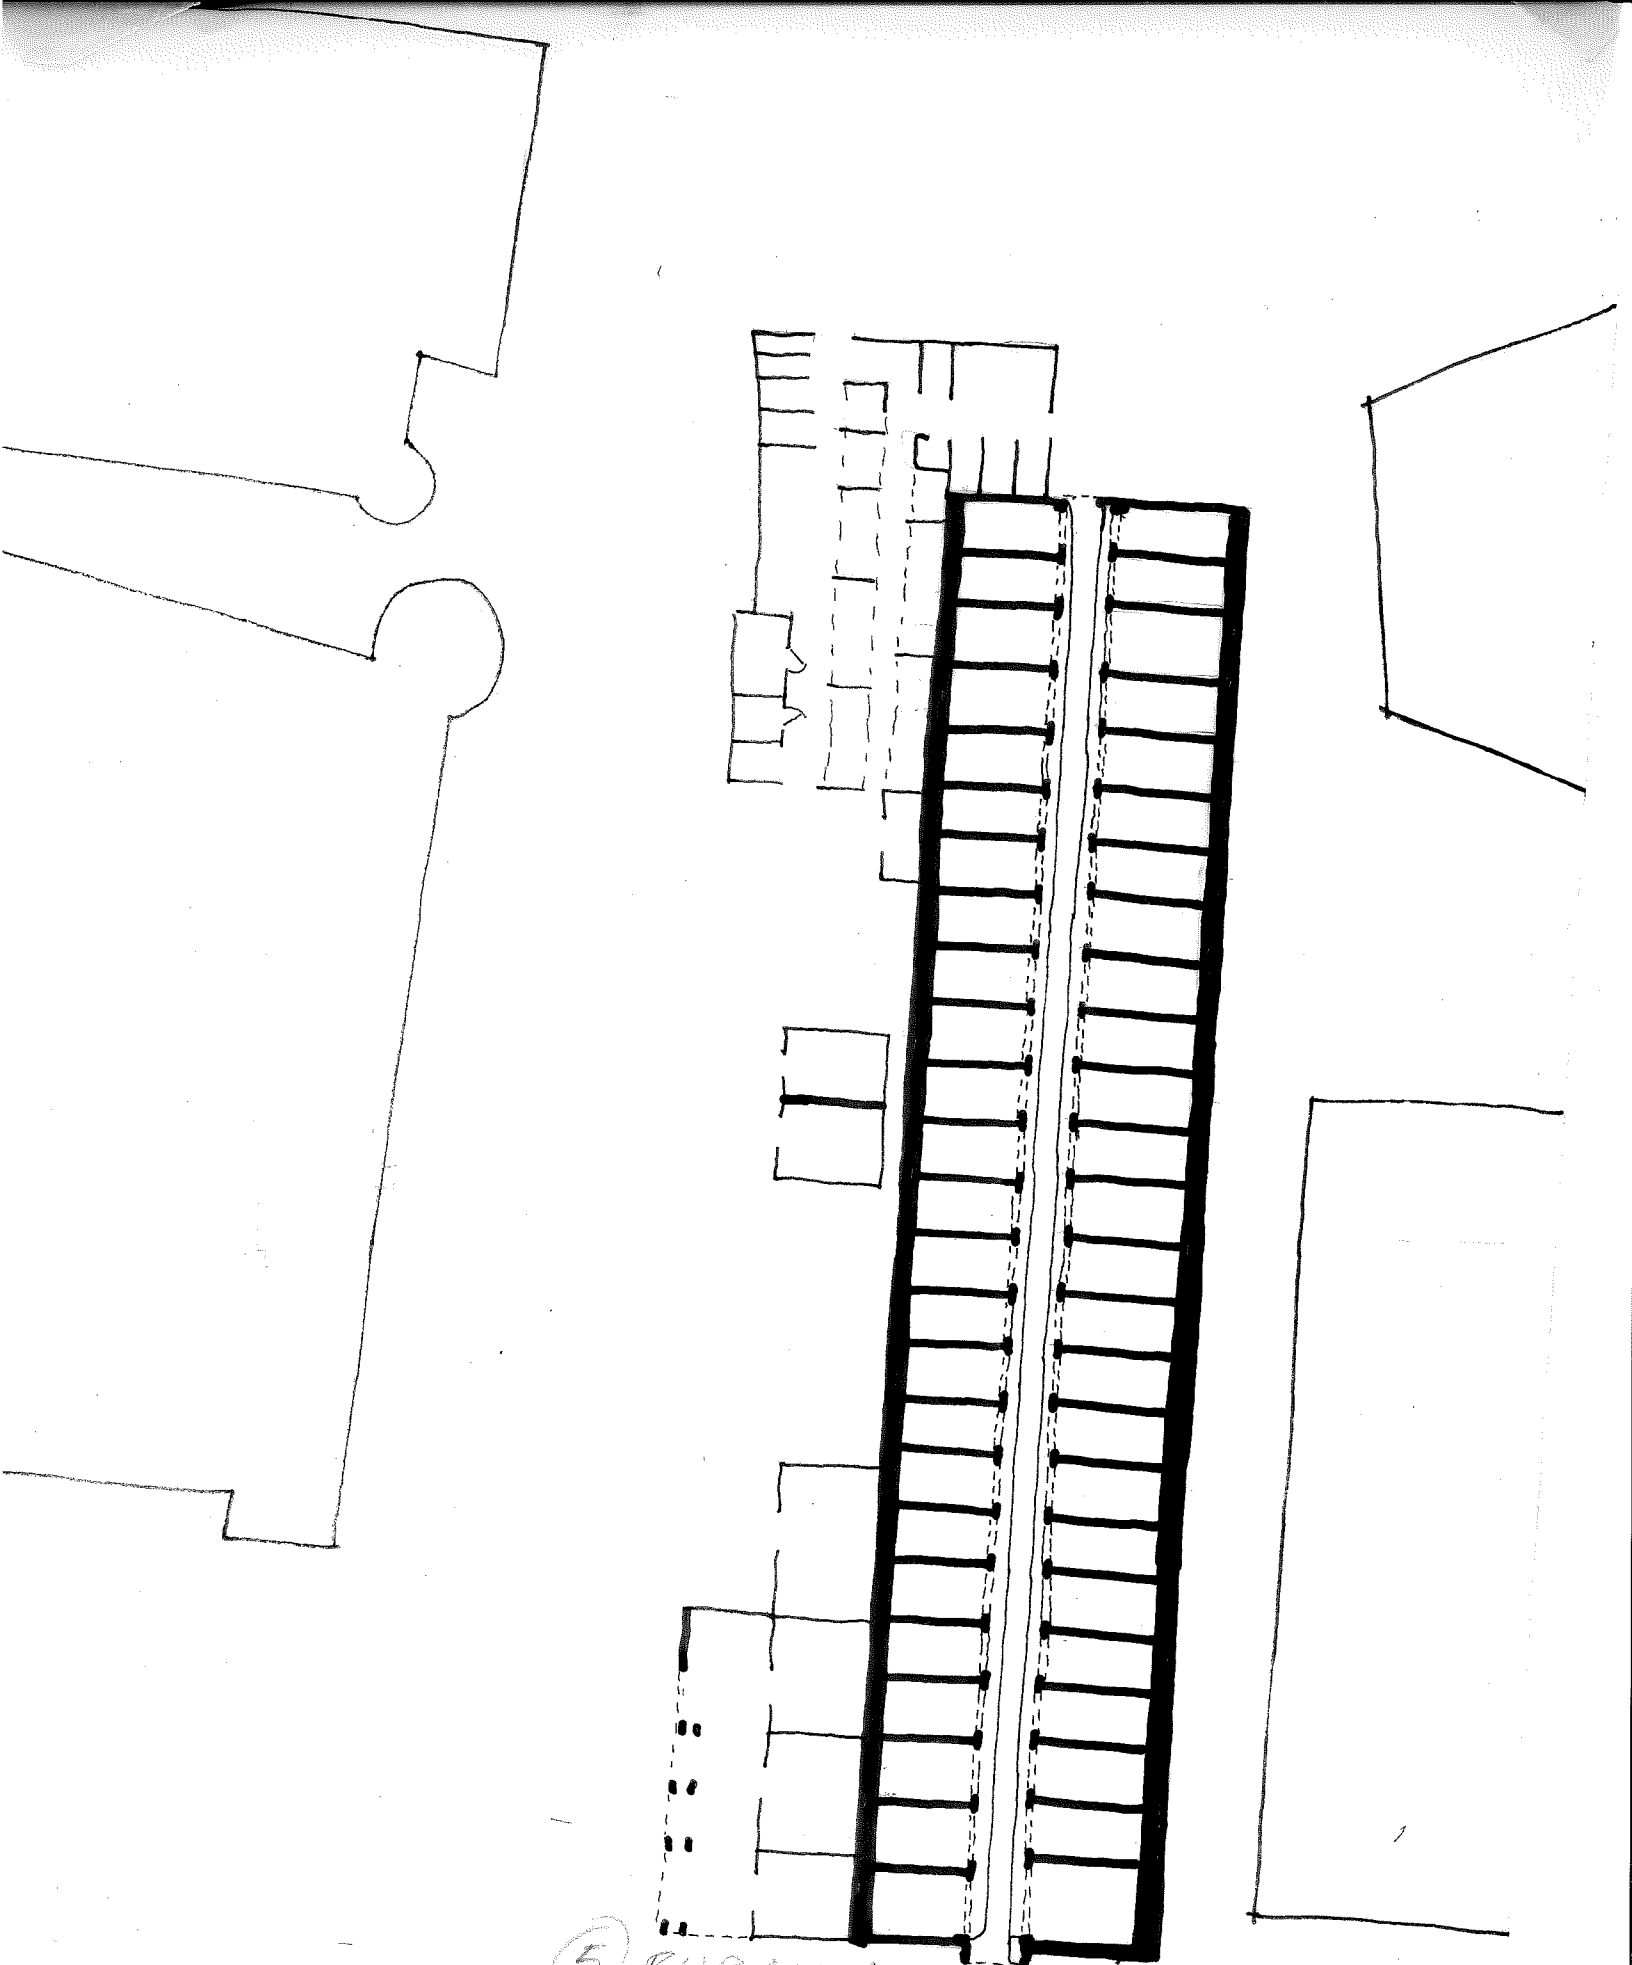


⑤ BURAIMI
SOUK: EXISTING.


1:200 (?)

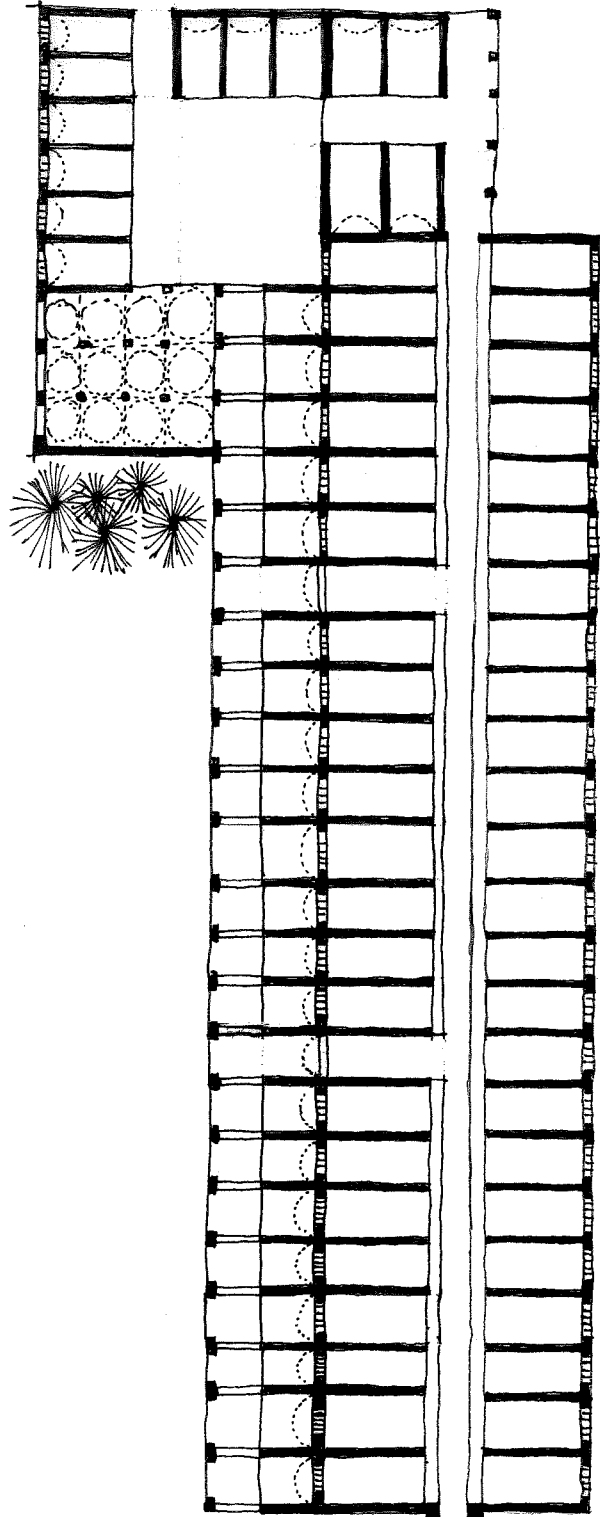

© BURAIMI.
SOUK: PROPOSED.
1:200.

SCHEMATIC OF FALAJ SYSTEM IN BURAIMI

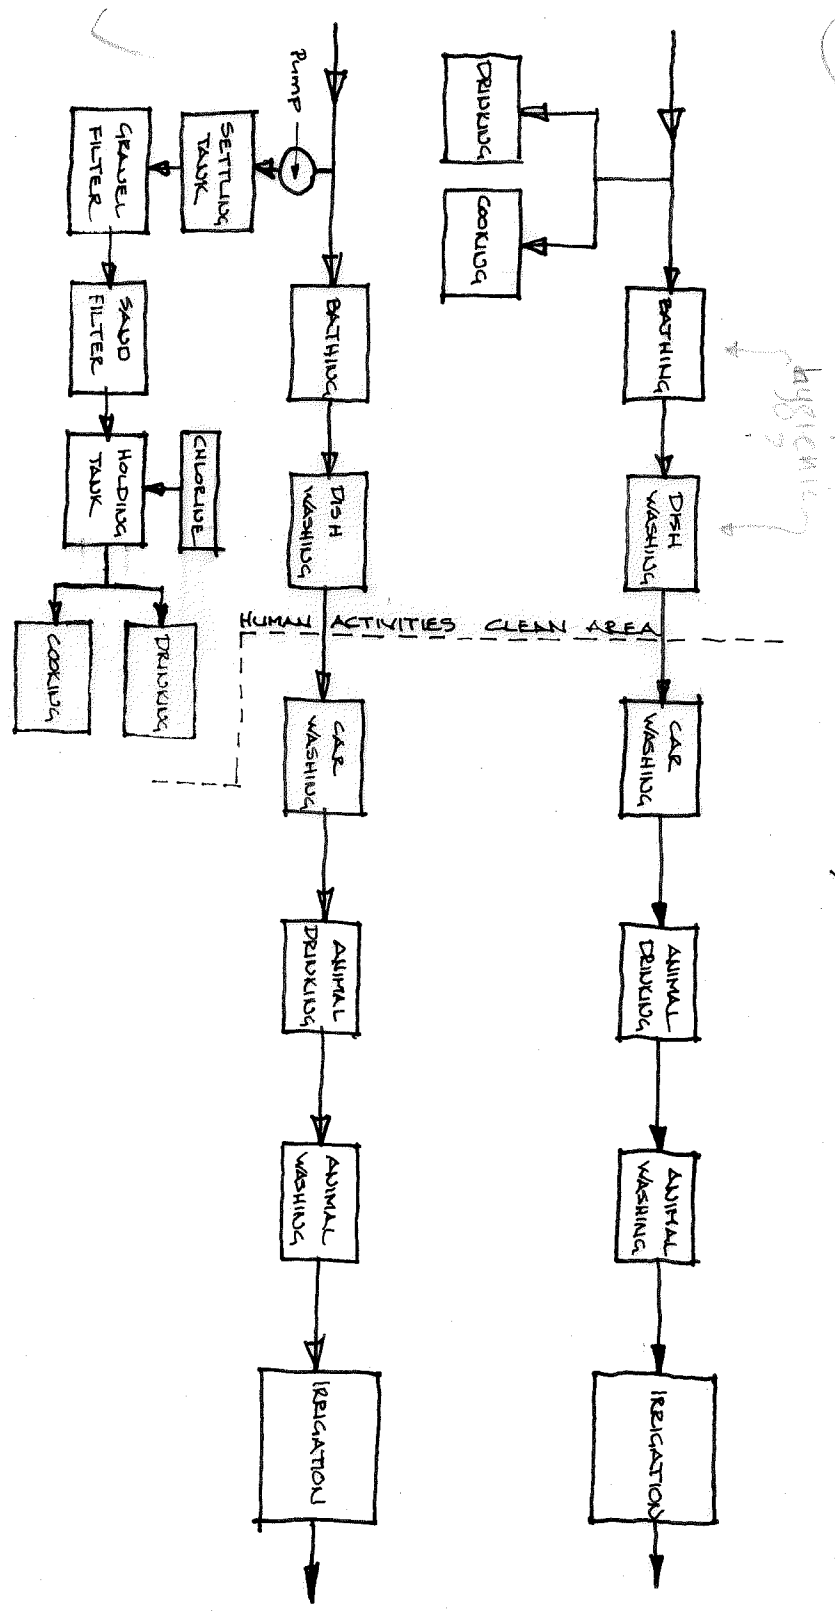

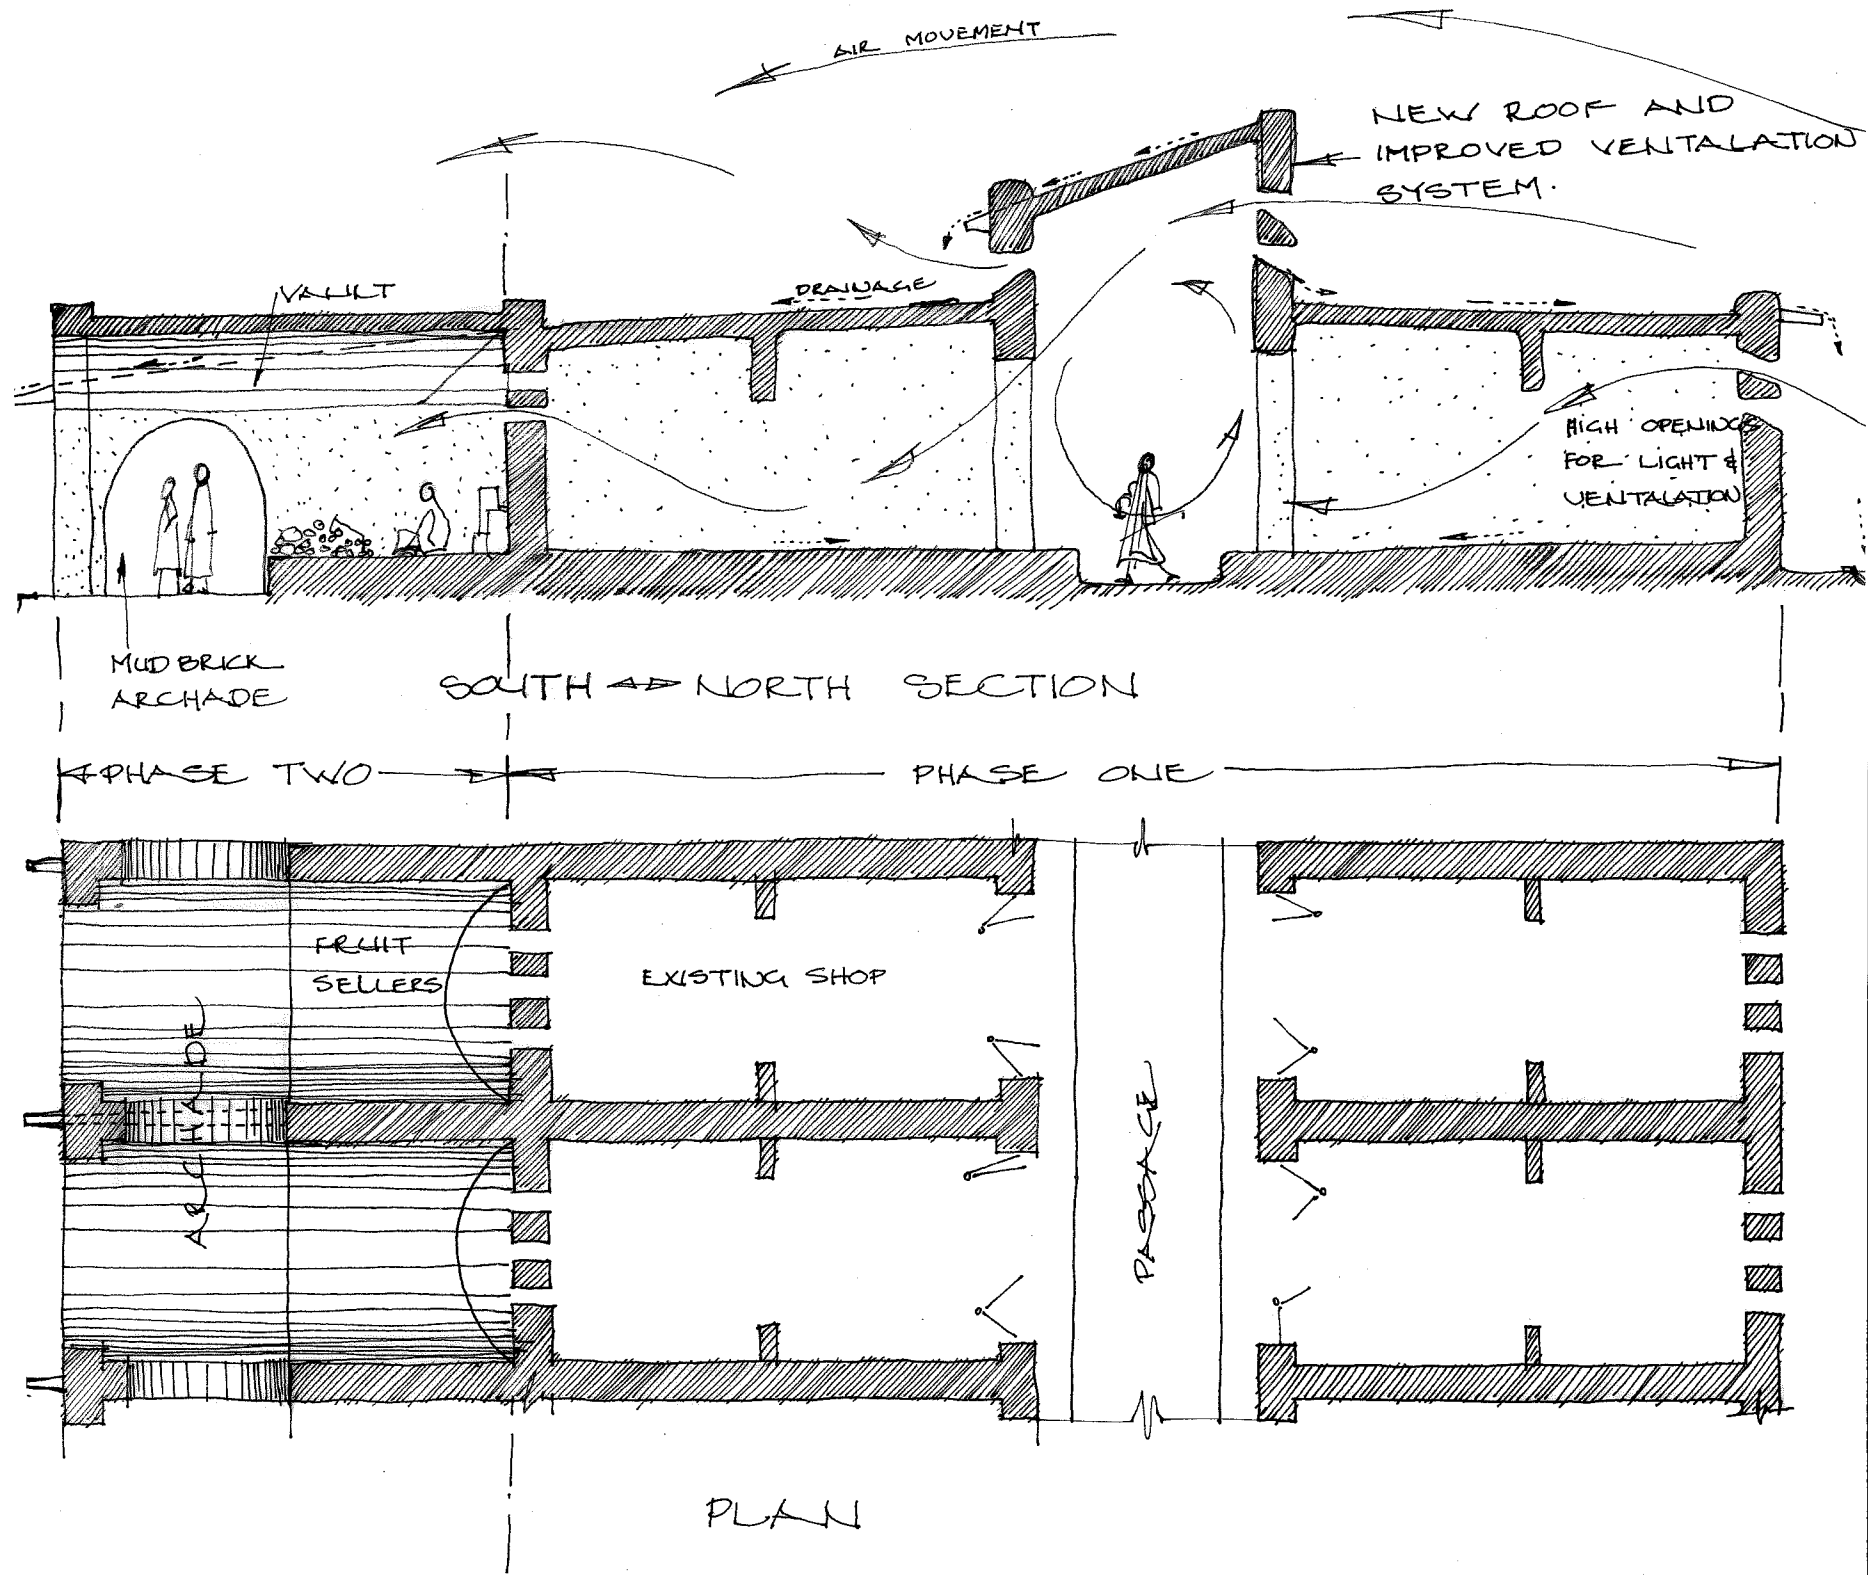

7 PLANS SHOWING PART OF EXISTING SOUK WITH PROPOSED IMPROVEMENTS AND PROPOSED ARCHADE EXTENTION.